



Duchesne County Water Conservancy District Victory Pipeline Easement Survey


Located in Section 15, T. 3 S., R. 2 W., U. S. B. & M.
Duchesne County, Utah
2016

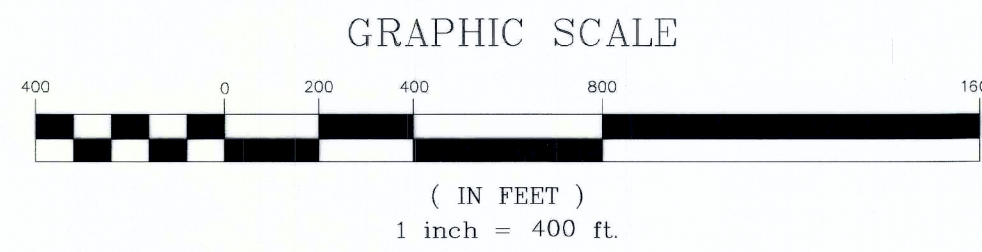

LEGEND	
W	PERMANENT UTILITY EASEMENT CENTERLINE
---	PERMANENT UTILITY EASEMENT BOUNDARY LINE
---	SECTION LINE
---	QUARTER SECTION LINE
---	40 ACRE LINE
---	DEED LINES
+	FOUND SECTION CORNER AS NOTED
+	FOUND QUARTER SECTION CORNER AS NOTED
+	NOT FOUND SECTION CORNER AS NOTED
+	NOT FOUND QUARTER SECTION CORNER AS NOTED

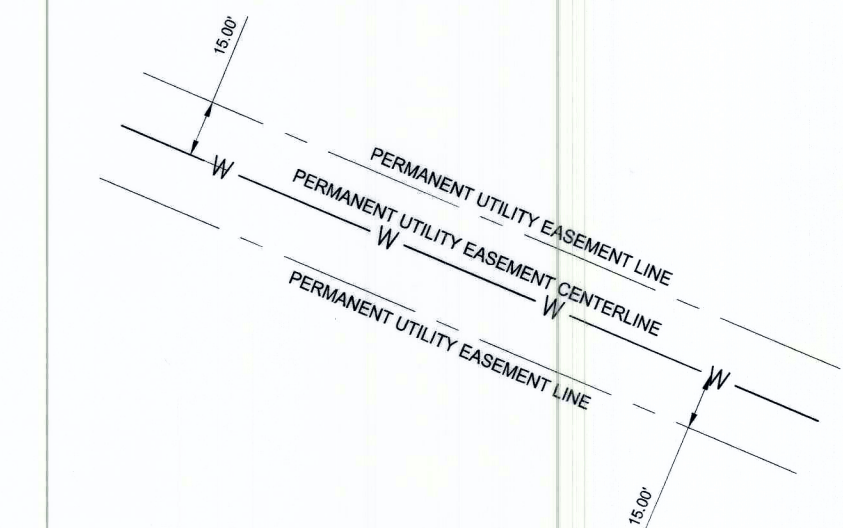

ENLARGED VIEW OF TYPICAL EASEMENT BOUNDARY LINES
OFFSET DISTANCES ACROSS THIS PLAT
NOT TO SCALE

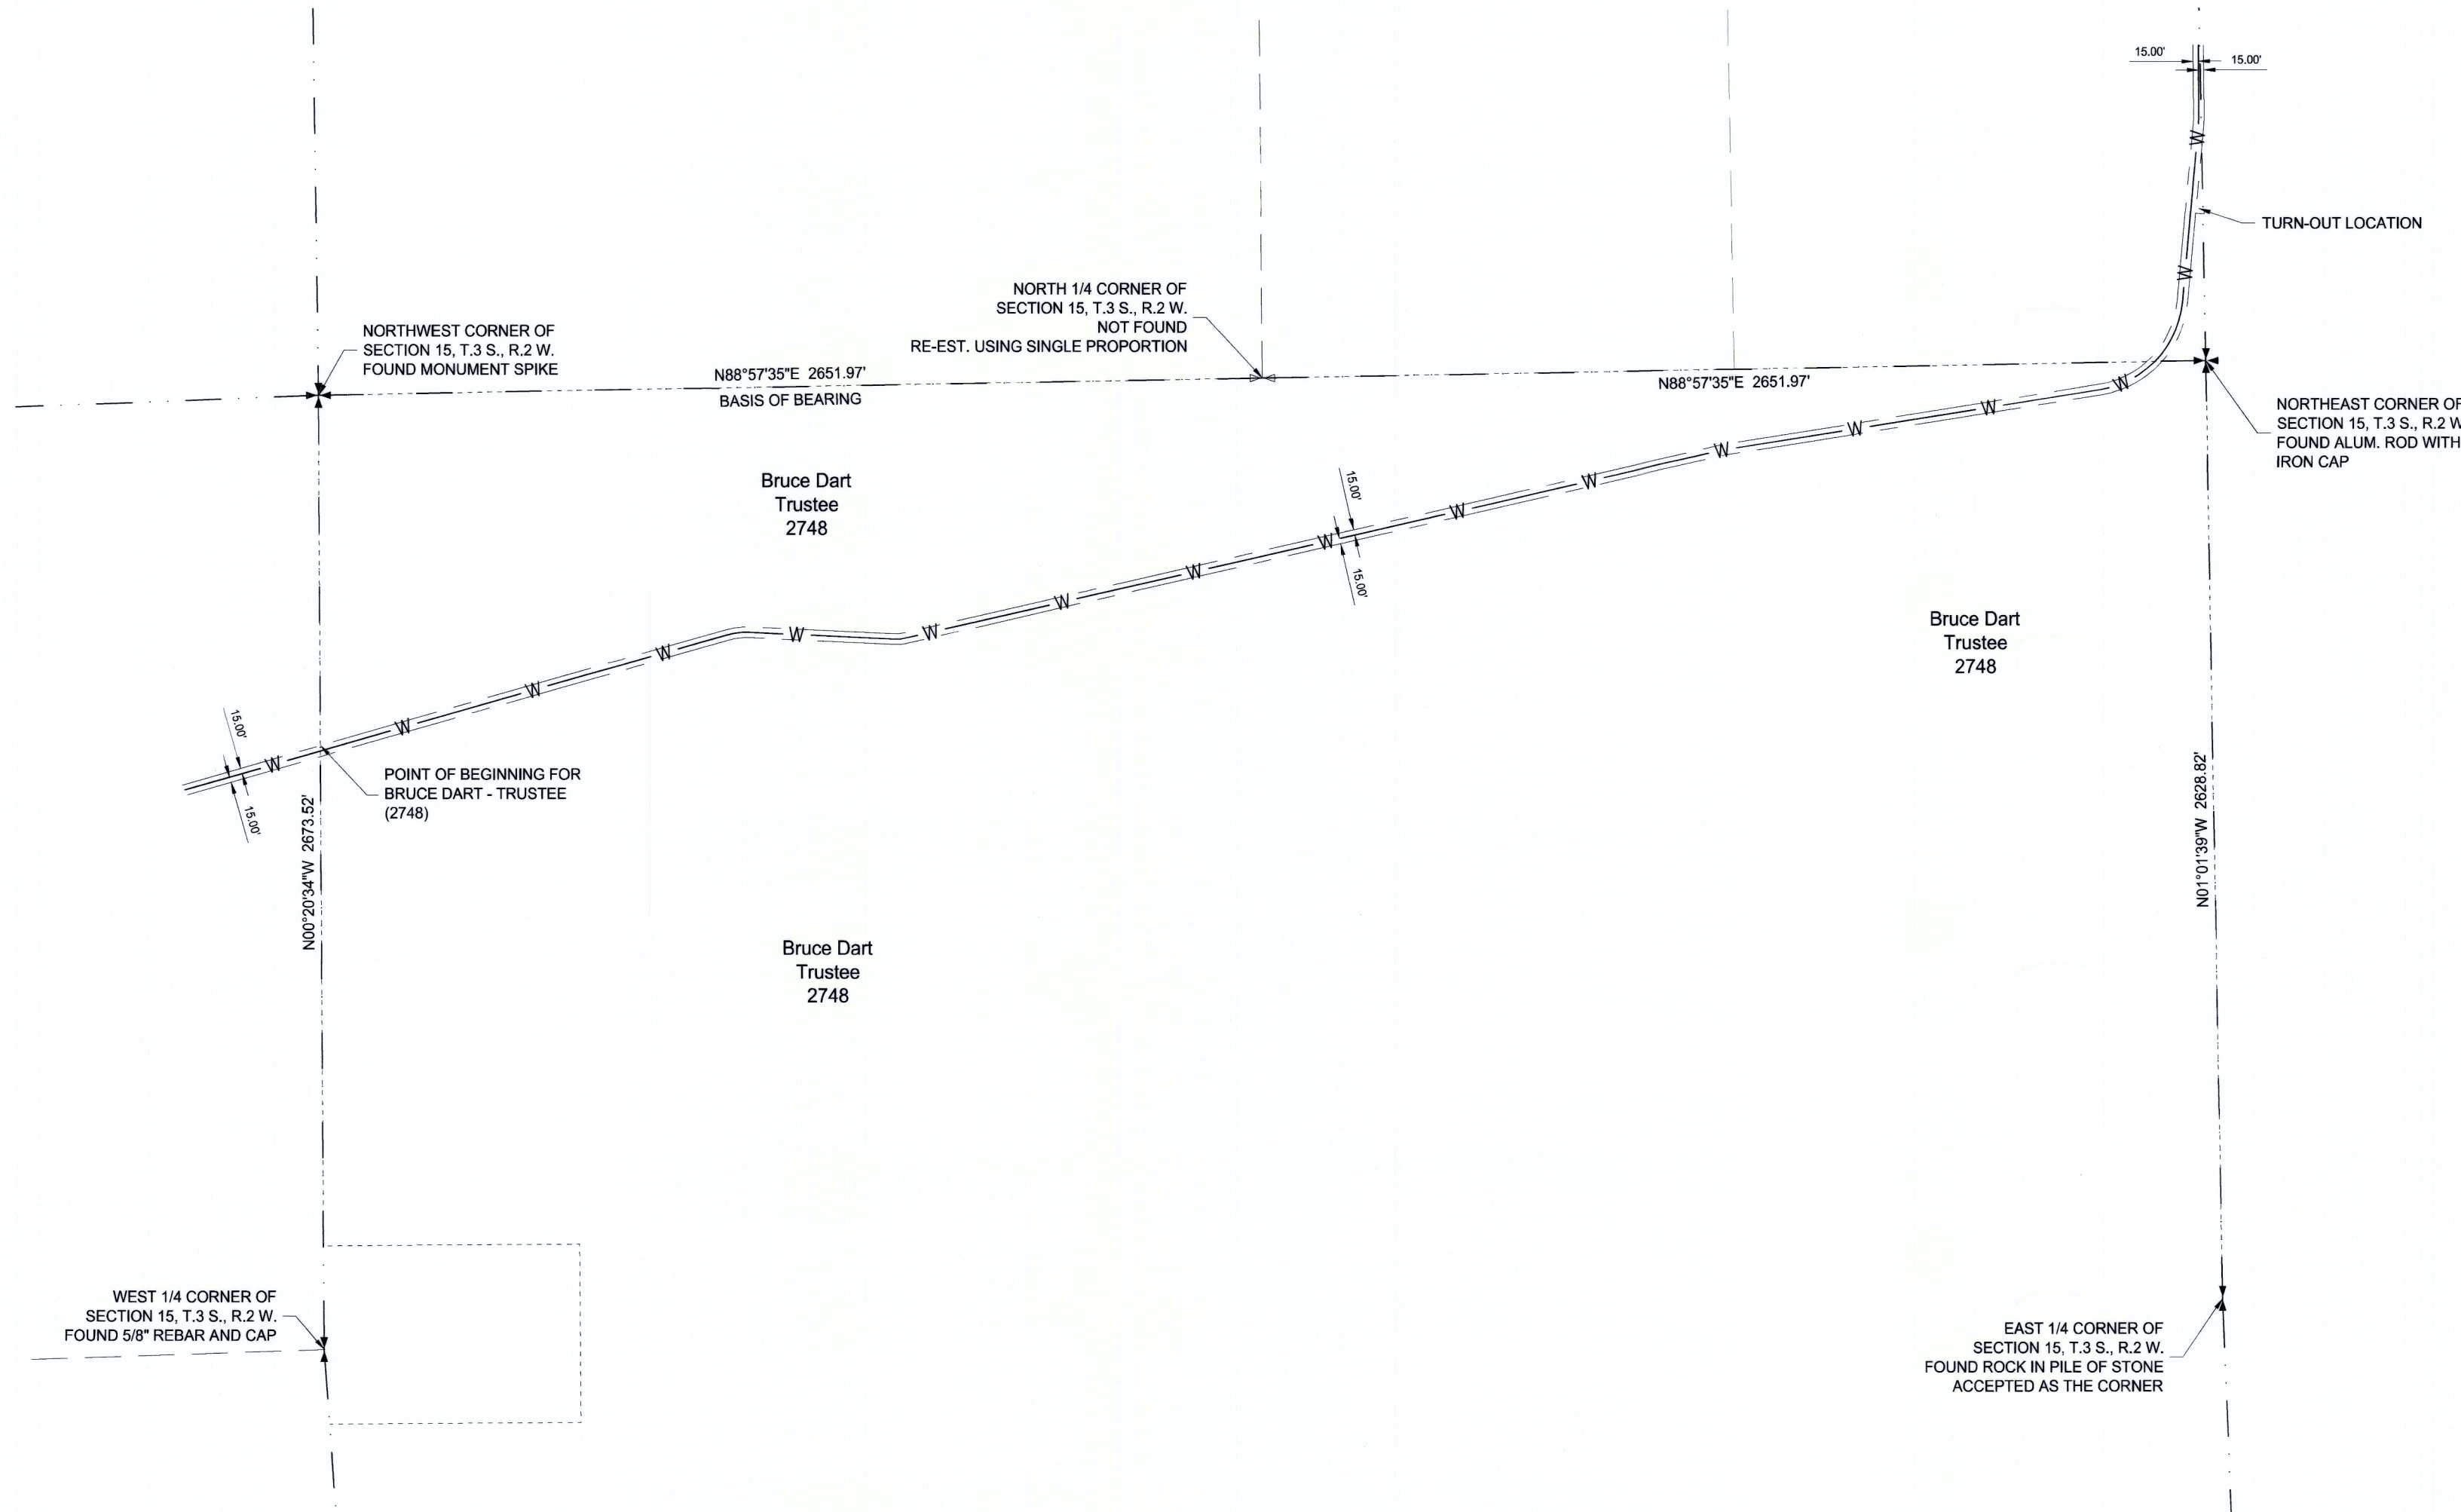

DESCRIPTION DETAILS SEGMENT #2

BRUCE DART - TRUSTEE 00-0007-4959 (2748)
RECORDED AS ENTRY NUMBER 488373, IN THE DUCHESNE COUNTY RECORDER'S OFFICE.

NOTES

1. THE PURPOSE OF THIS SURVEY WAS TO PLAT THE CENTERLINE OF THE PROPOSED VICTORY PIPELINE AND TO CREATE PERMANENT UTILITY EASEMENT DESCRIPTIONS FOR EACH PARCEL AS SHOWN HEREON.
2. THE BASIS OF BEARING IS N88°57'35"E BETWEEN THE NORTHWEST CORNER AND THE NORTHEAST CORNER OF SECTION 15, T. 3 S., R. 2 W., U.S.B. & M.

SURVEYOR'S CERTIFICATE

I, TREVOR R. GADD, A REGISTERED LAND SURVEYOR AS PRESCRIBED BY THE LAWS OF THE STATE OF UTAH, HOLDING CERTIFICATE #343638, CERTIFY THAT THE SURVEY SHOWN HEREON WAS MADE UNDER MY DIRECTION.
I FURTHER CERTIFY THAT THIS PLAT CORRECTLY SHOWS THE DIMENSIONS OF THE PROPERTY SURVEYED.



PREPARED BY:
Jones & DeMille Engineering, Inc.
CIVIL ENGINEERING - SURVEYING - TESTING - GIS - ENVIRONMENTAL
- infrastructure professionals -
1.800.748.5275 www.jonesanddemille.com

PROJECT NUMBER: 1212-144	FILE NAME: ...phase 2 - segment 1\sec_15_T2SR2W_survey.dwg
SURVEYED BY: J&D Engineering	DRAWN BY: T.W.G. UPDATED: 2/8/2016 PLOTTED: 2/10/2016

Easement Survey
D.C.W.C.D. - Victory Pipeline

Duchesne County, Utah
SCALE 1" = 400'